



OUTDOOR MECH ROOF PLAN  
 05/10/20  
 REGENT PARK BLOCK 16N




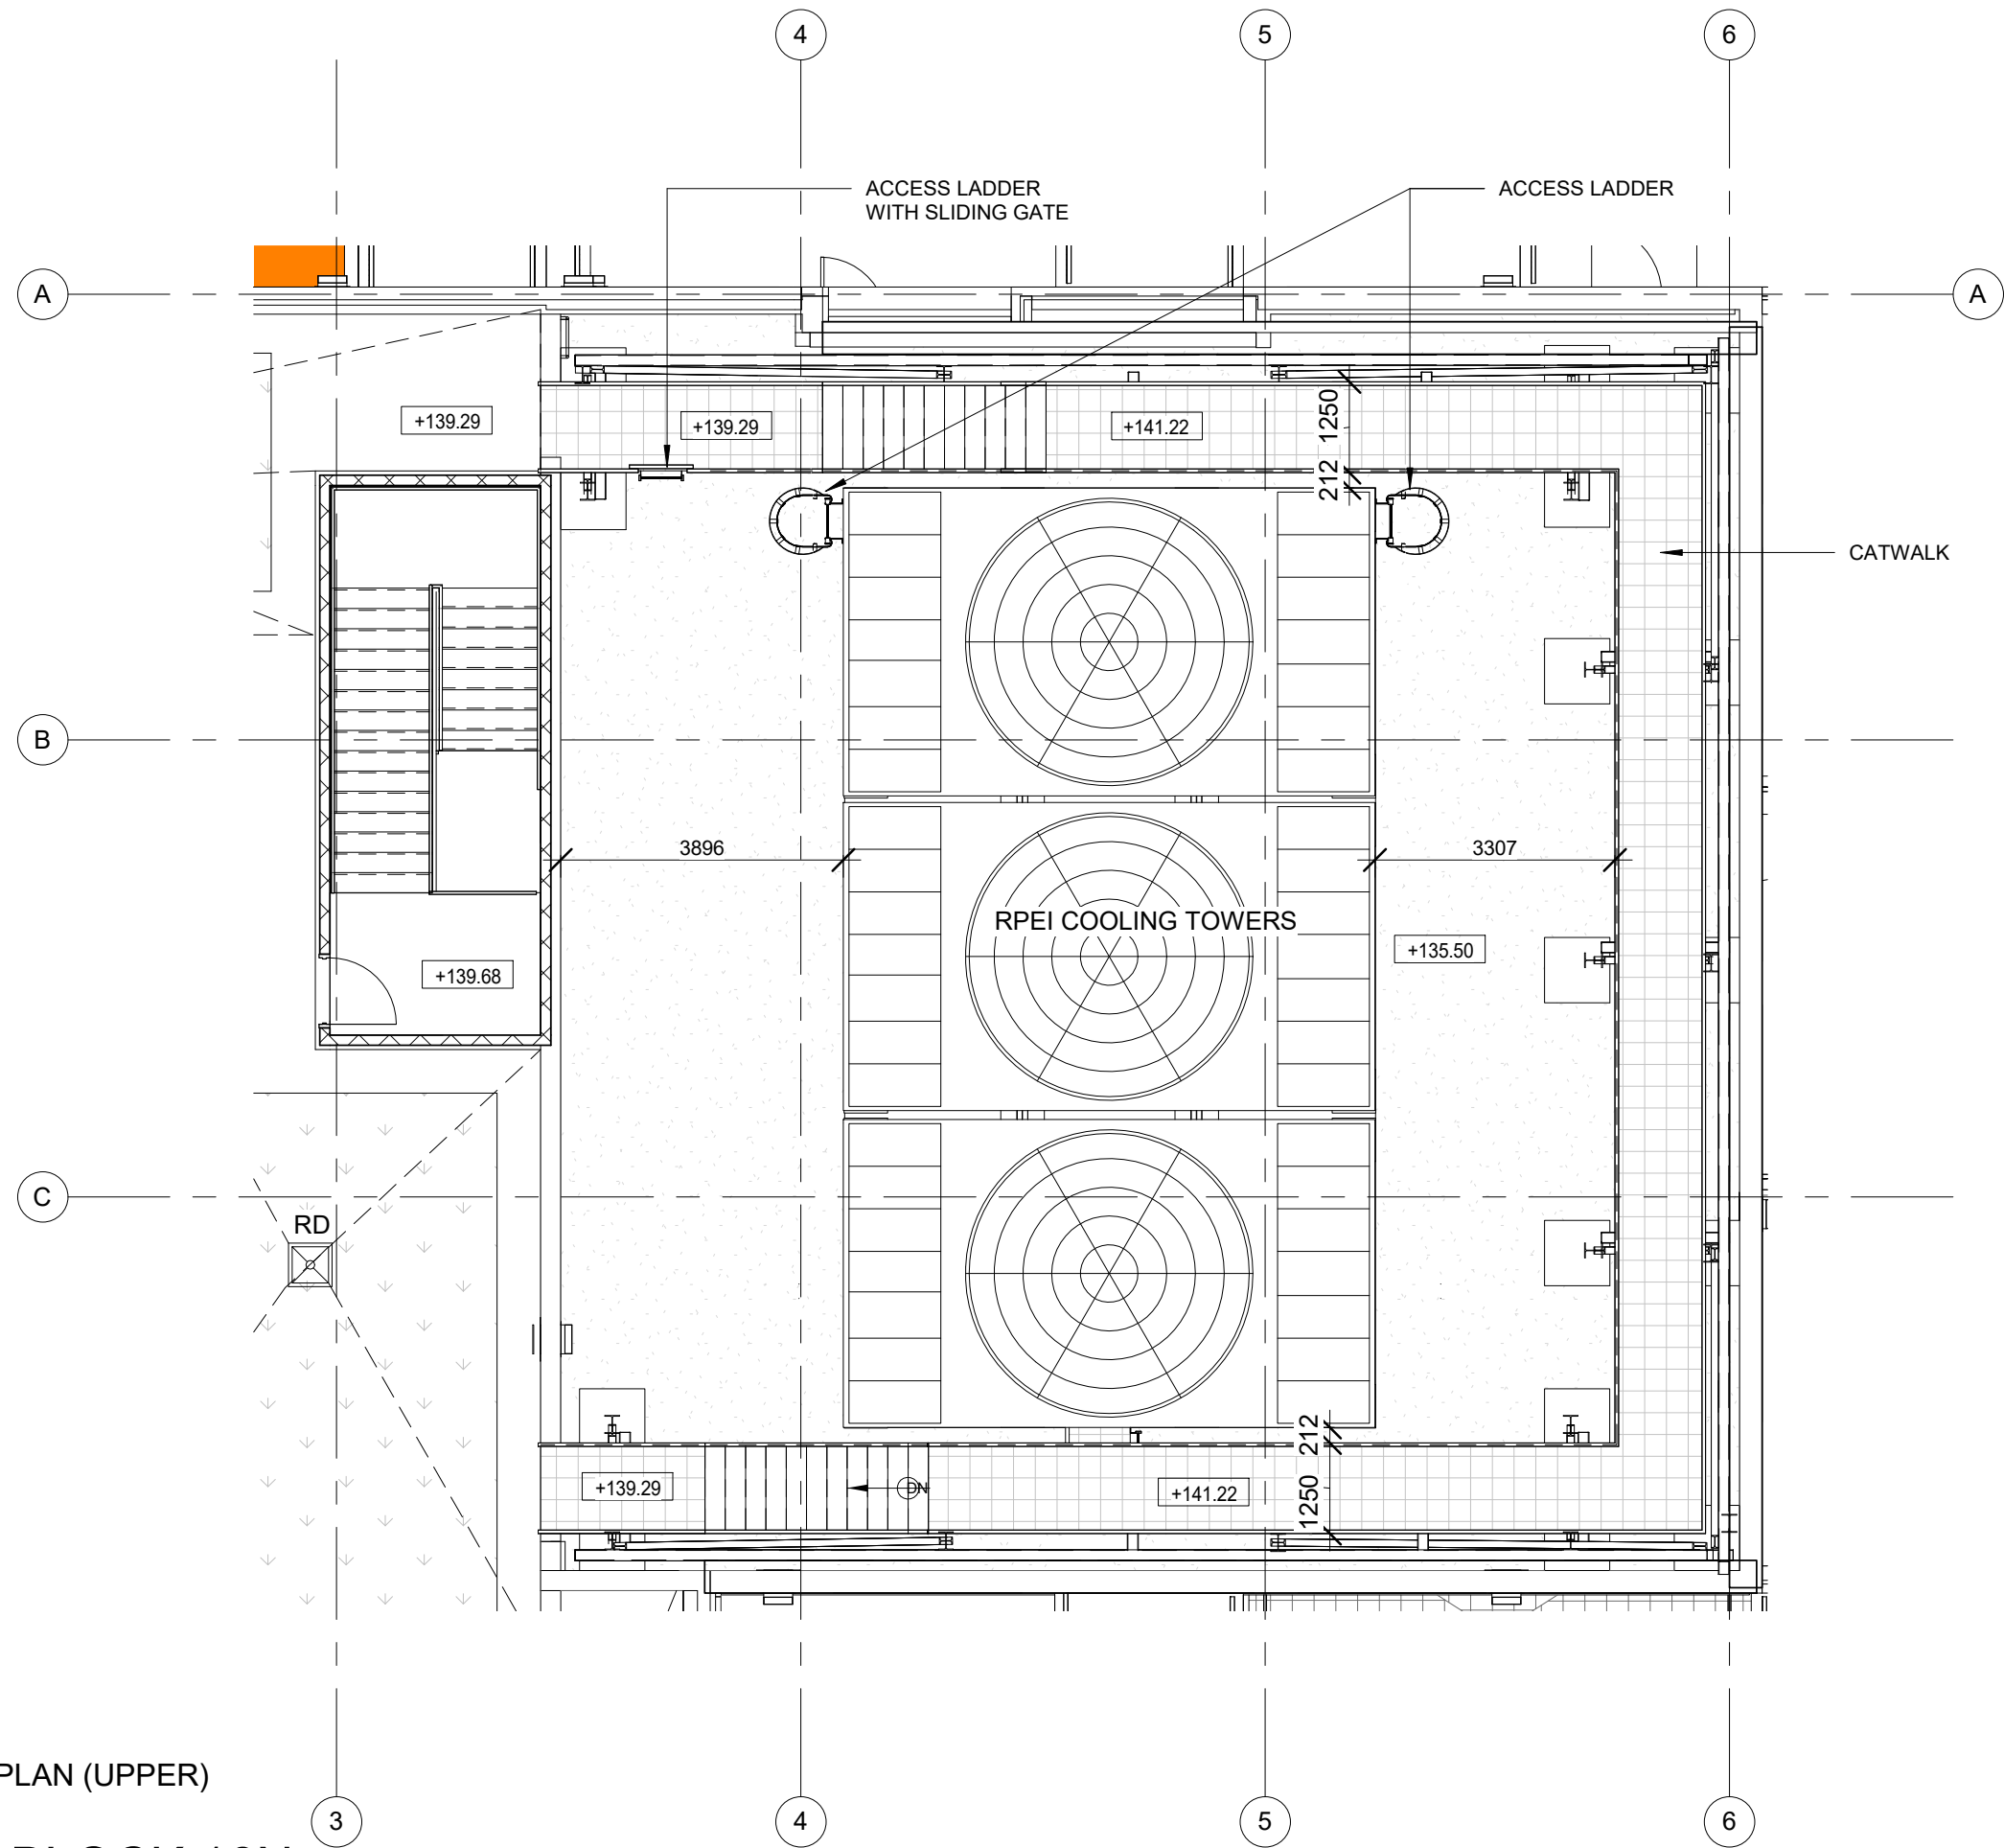

OUTDOOR MECH ROOF PLAN (UPPER)  
 10/16/20  
 REGENT PARK BLOCK 16N

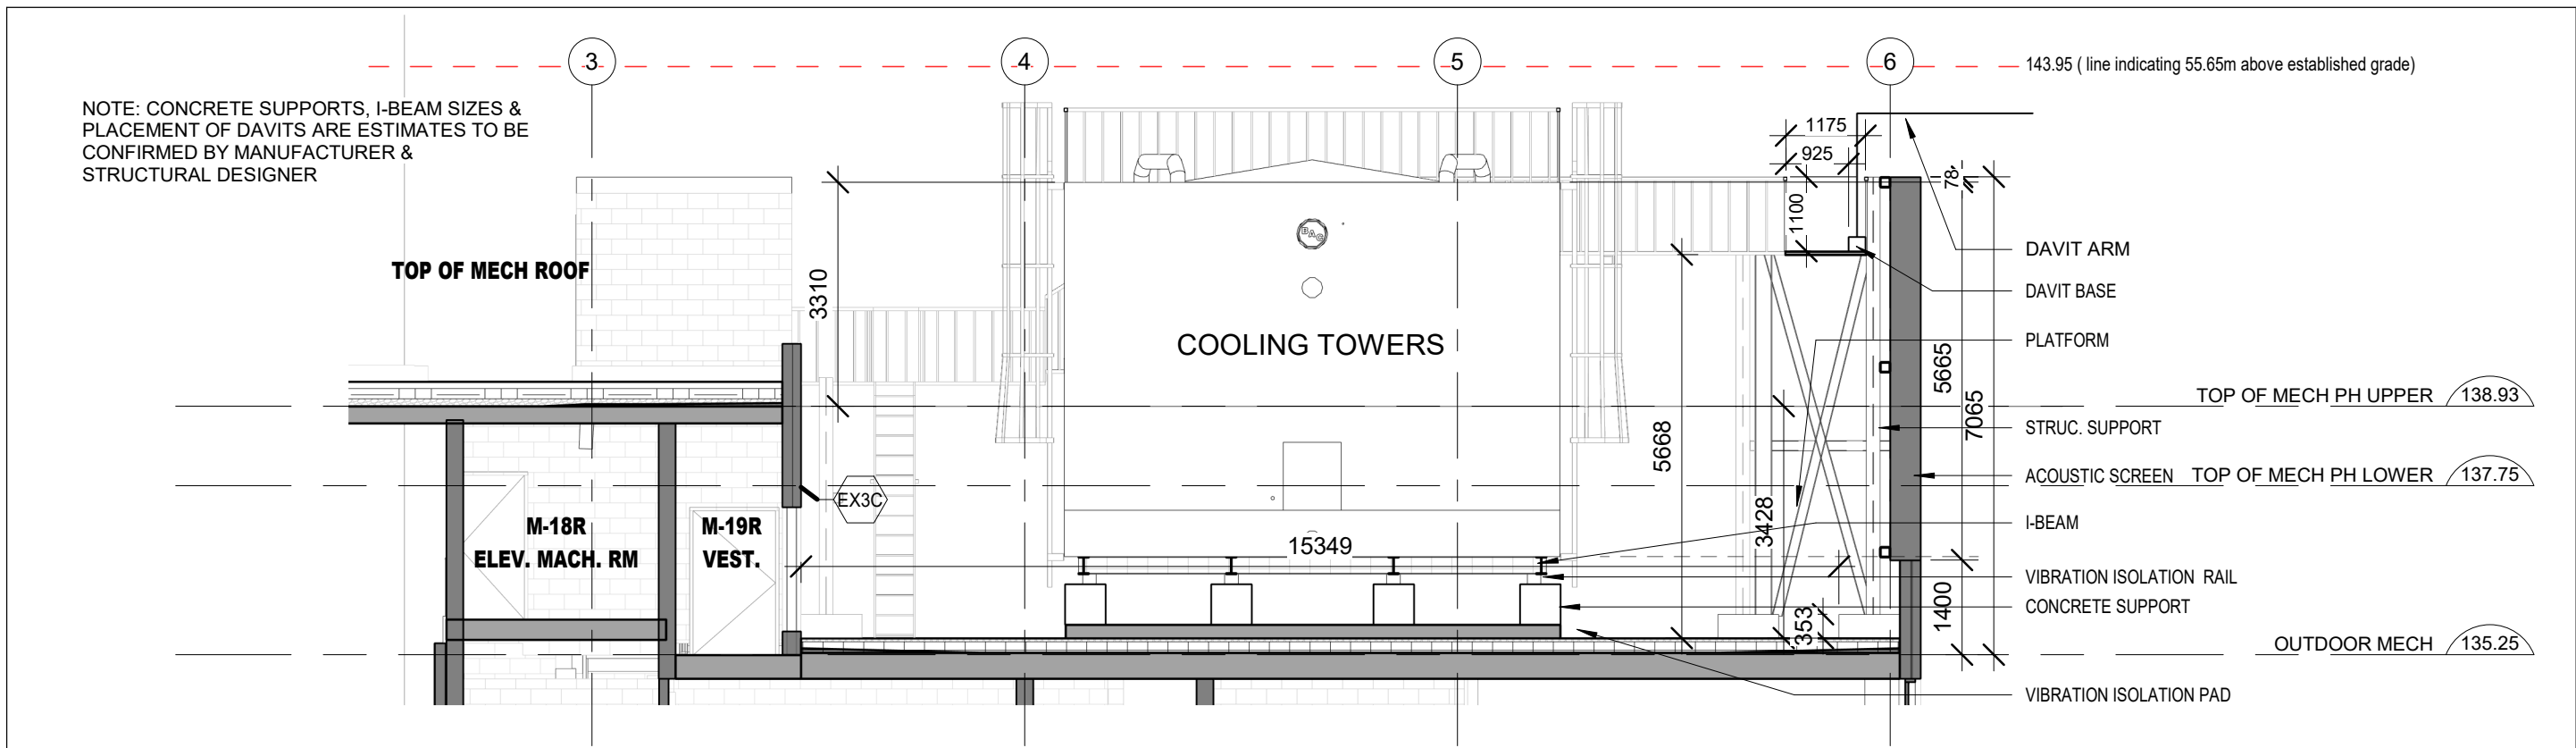

SECTION A

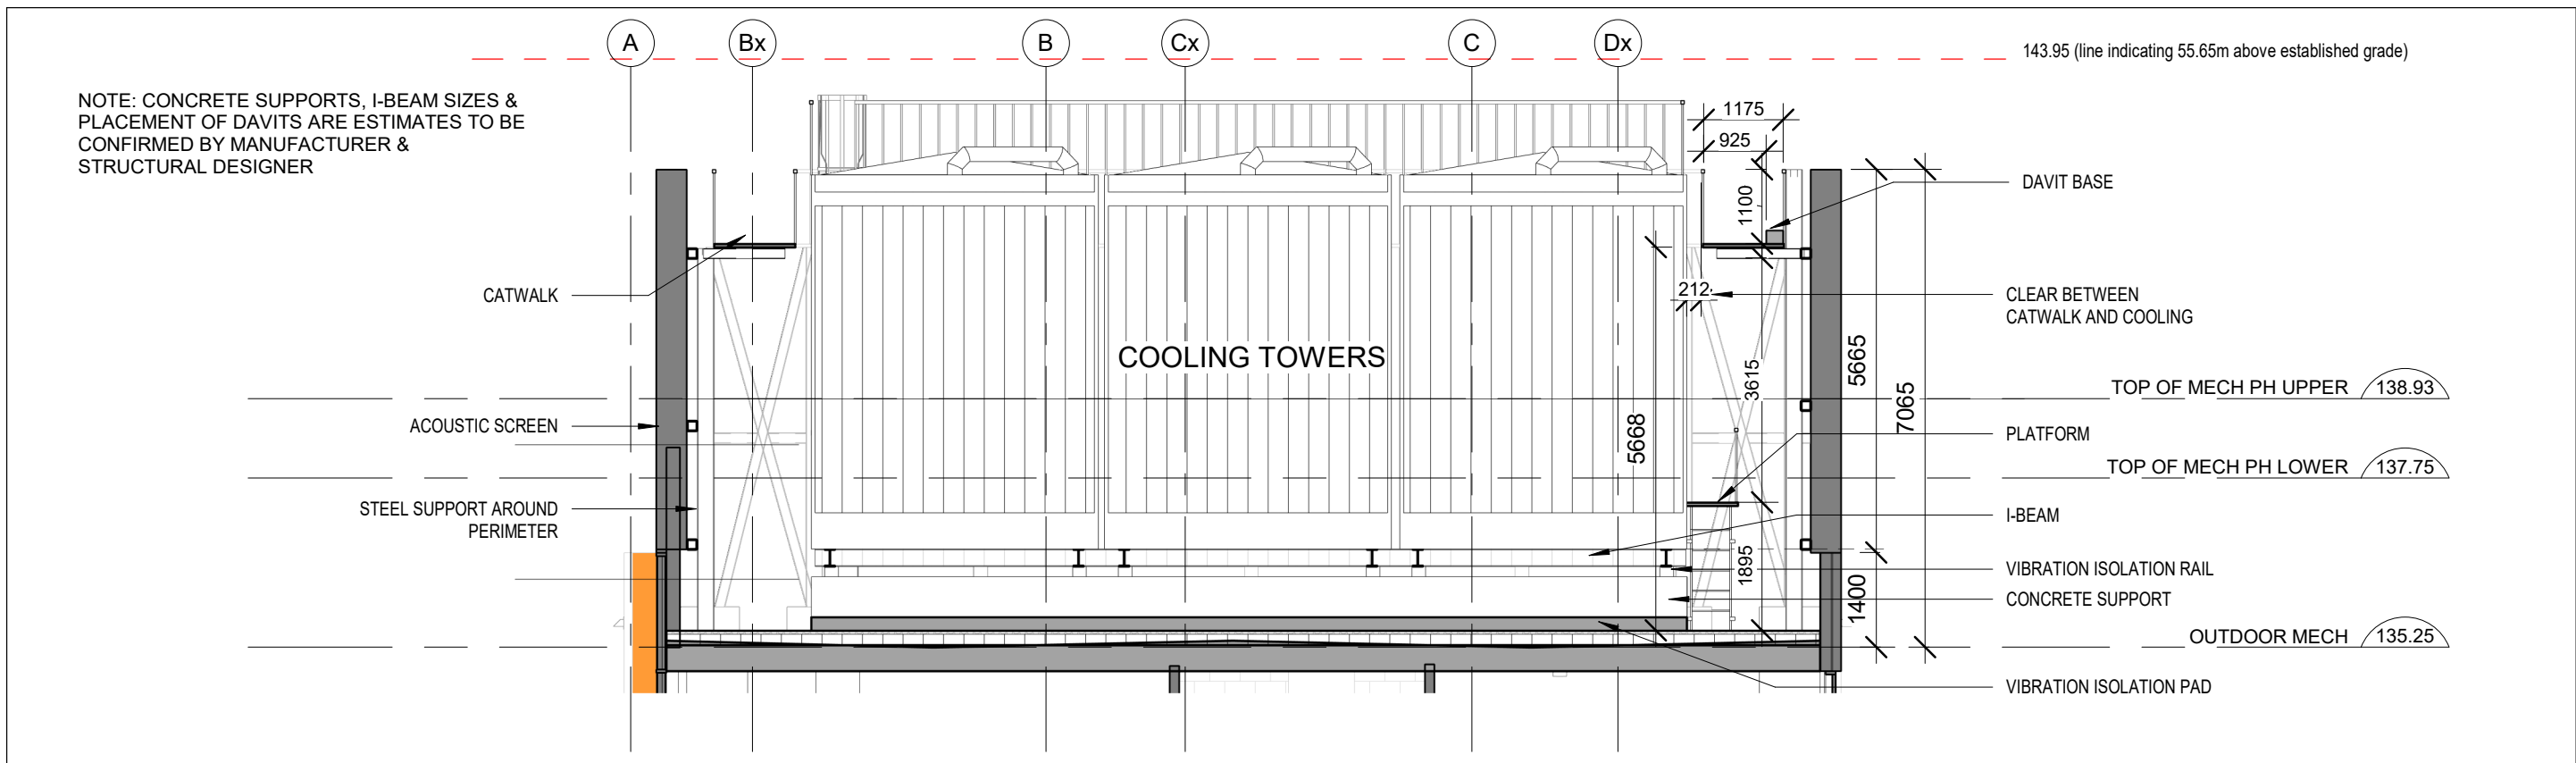

SECTION B

SECTIONS  
05/10/20

REGENT PARK BLOCK 16N

