

The Architect does not retain the consultants and therefore is not responsible for the accuracy of survey, structural, mechanical, electrical, etc. information shown on the drawing. Refer to the appropriate engineering drawings before proceeding with any work.

Contractor shall verify and check all dimensions and conditions on site prior to starting any of the work and report any discrepancy to the Architect and consultants before proceeding. Construction must conform to all applicable Codes and Requirements of Authorities having Jurisdiction pertaining to this application.



No investigation has been undertaken or reported on by this office in regards to the environmental condition or pollution of this site.

This drawing is not to be scaled.

All dimensions and areas to be confirmed on site by Ontario Land Surveyor.


COPYRIGHT 2018 RAFAEL + BIGAUSKAS ARCHITECT INC.

No.	Date	ISSUED FOR	BY
16	06.09.2023	ISSUED FOR SITE INSTRUCTION 033	MT
15	10.07.2023	ISSUED FOR SITE INSTRUCTION 030	MT
14	08.05.2023	ISSUED FOR SITE INSTRUCTION 025	MT
13	28.04.2023	ISSUED FOR SITE INSTRUCTION 024	MT
12	18.04.2023	ISSUED FOR SITE INSTRUCTION 023	MT
11	28.03.2023	ISSUED FOR SITE INSTRUCTION 022	MT
10	14.03.2023	ISSUED FOR CONSTRUCTION INSTRUCTION 021	MT
9	03.03.2023	ISSUED FOR SITE INSTRUCTION 020	MT
8	22.02.2023	ISSUED FOR SITE INSTRUCTION 019	MT
7	13.07.2022	ISSUED FOR SITE INSTRUCTION 006	MT
6	07.03.2022	ISSUED FOR ADDENDUM 012	MT
5	17.02.2022	ISSUED FOR ADDENDUM 011	MT
4	30.11.2021	ISSUED FOR ADDENDUM 008	MT
3	04.11.2021	ISSUED FOR ADDENDUM 007	MT
2	16.08.2021	ISSUED FOR ADDENDUM 003	MT
1	12.04.2021	ISSUED FOR ADDENDUM 002	MT

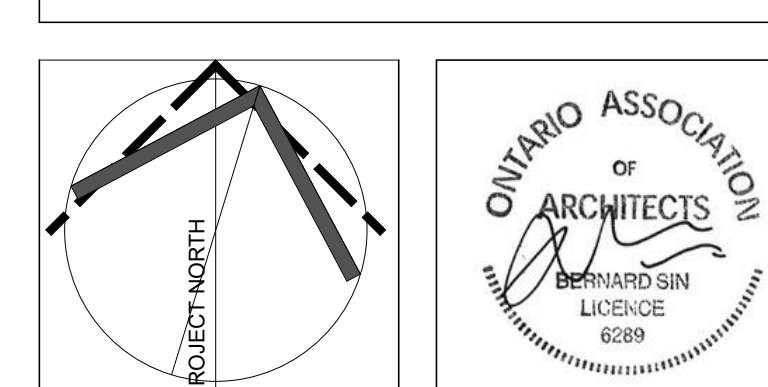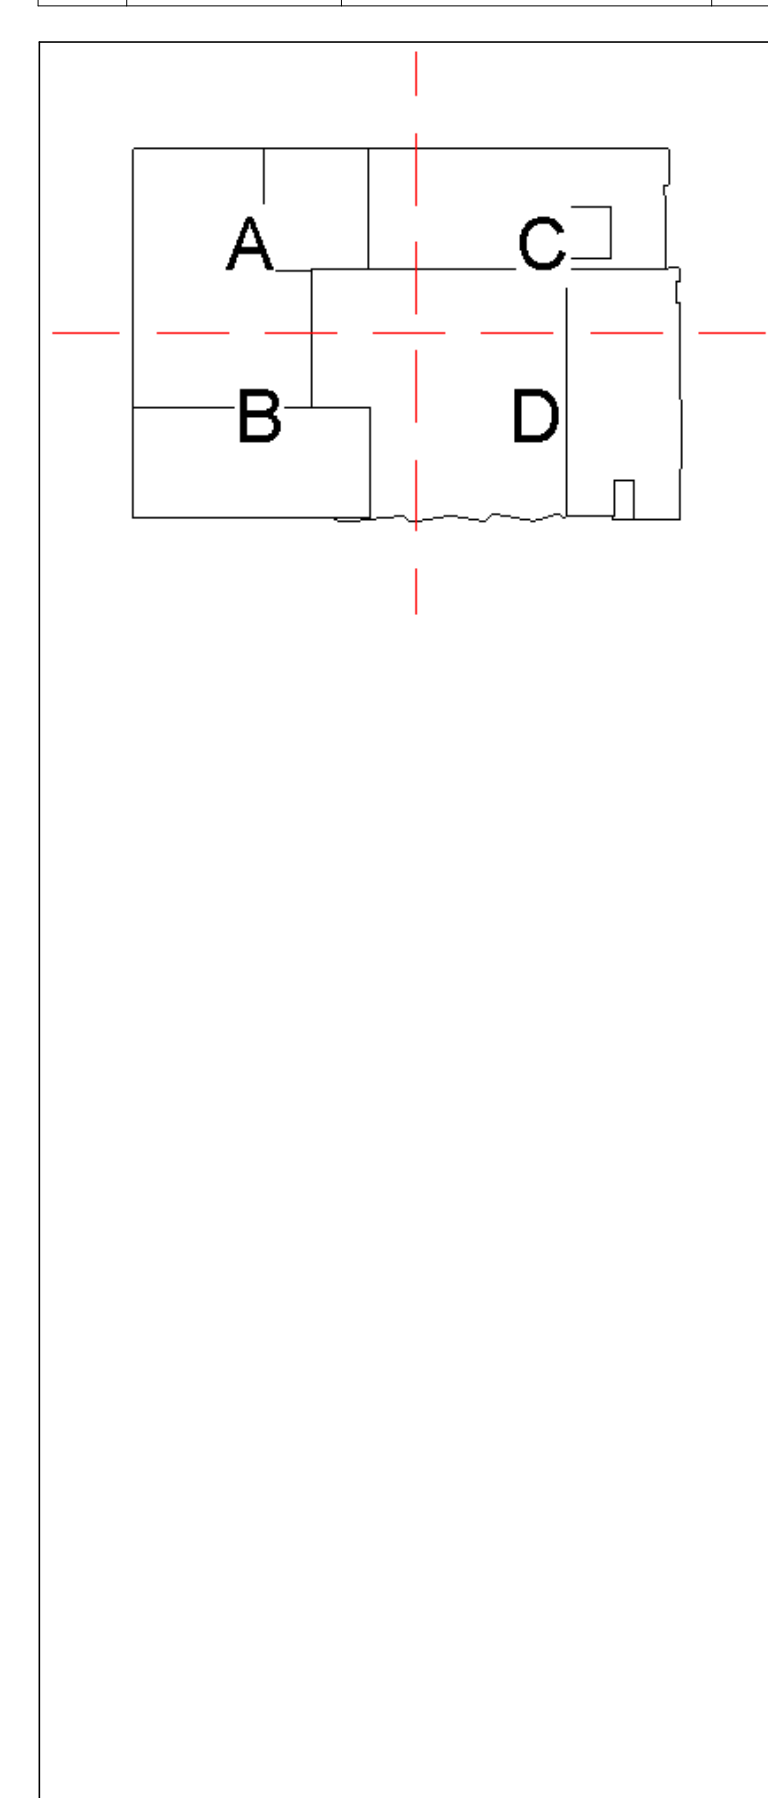

CS - OUTDOOR MECH. PART A

Scale	1 : 50	Project No.	19-102
Date	Issue Date	Drawn By	MT
Checked By	BS	Drawing No.	A3-50
Date Plotted	2023-09-07 9:12:11 AM		

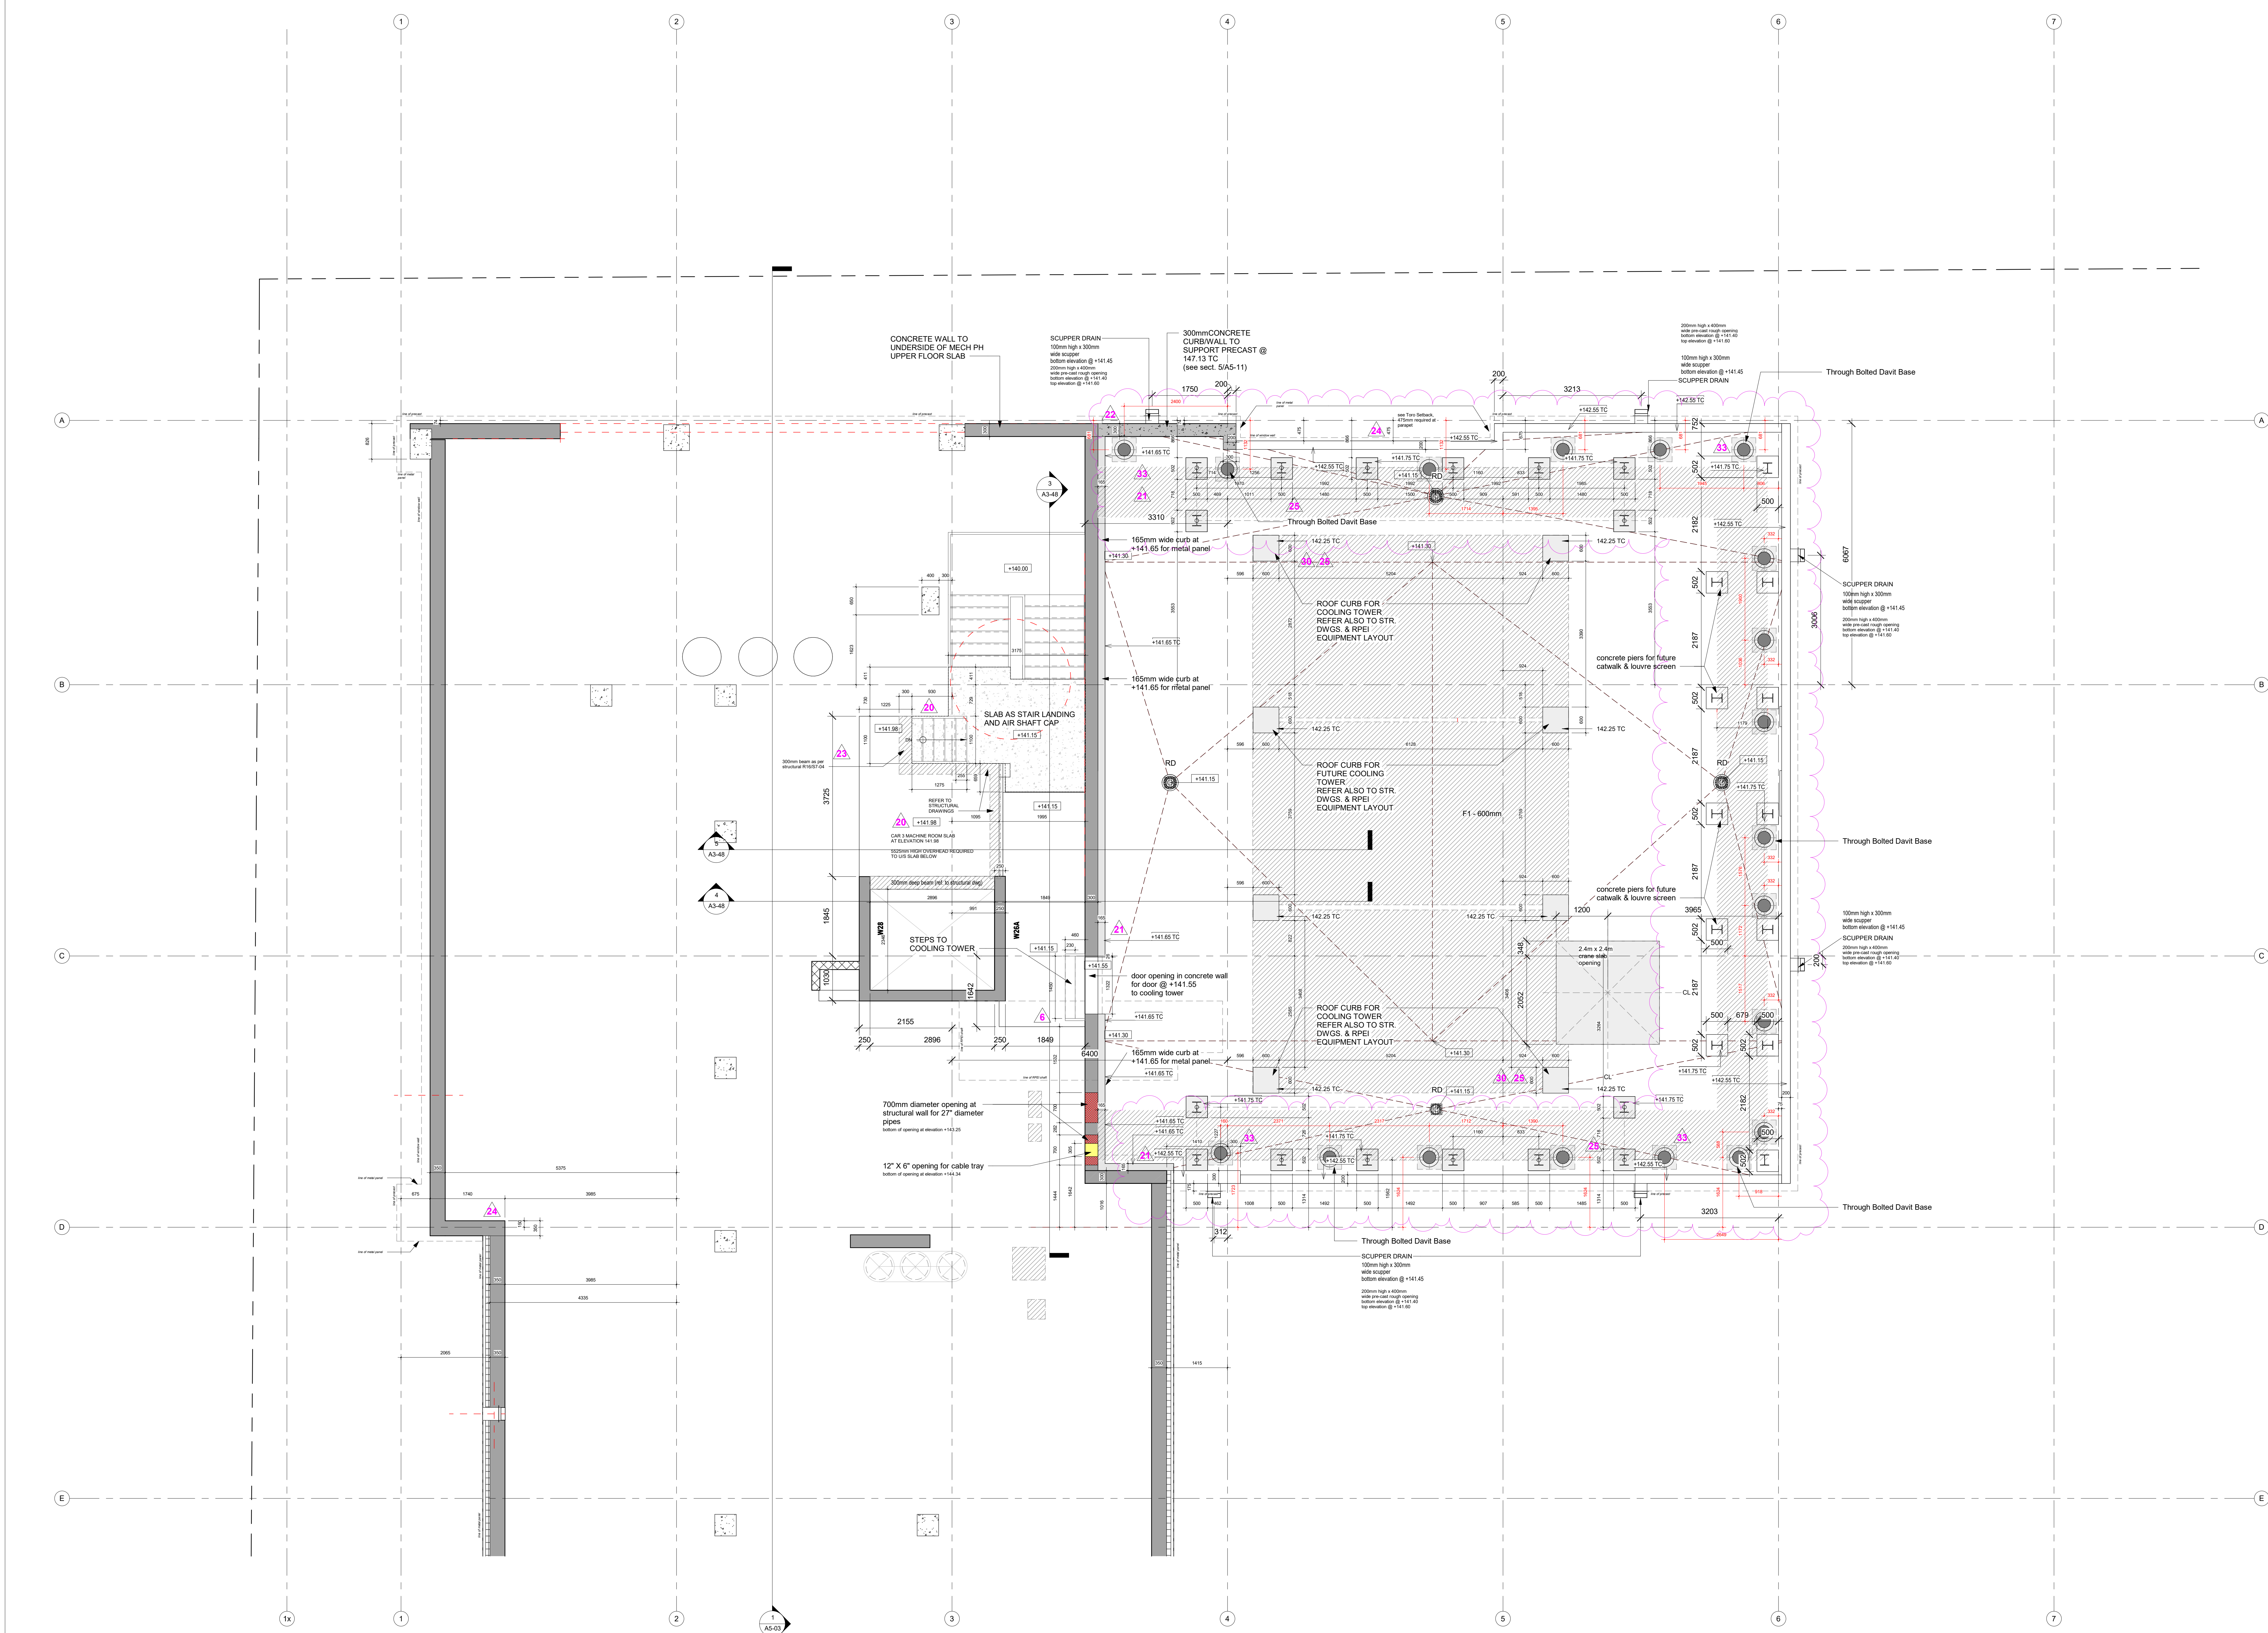

2023-09-07 9:12:11 AM